

382000


383000

384000

667000


666000

428.V64539.00001.00.40.0 Application Site Boundary

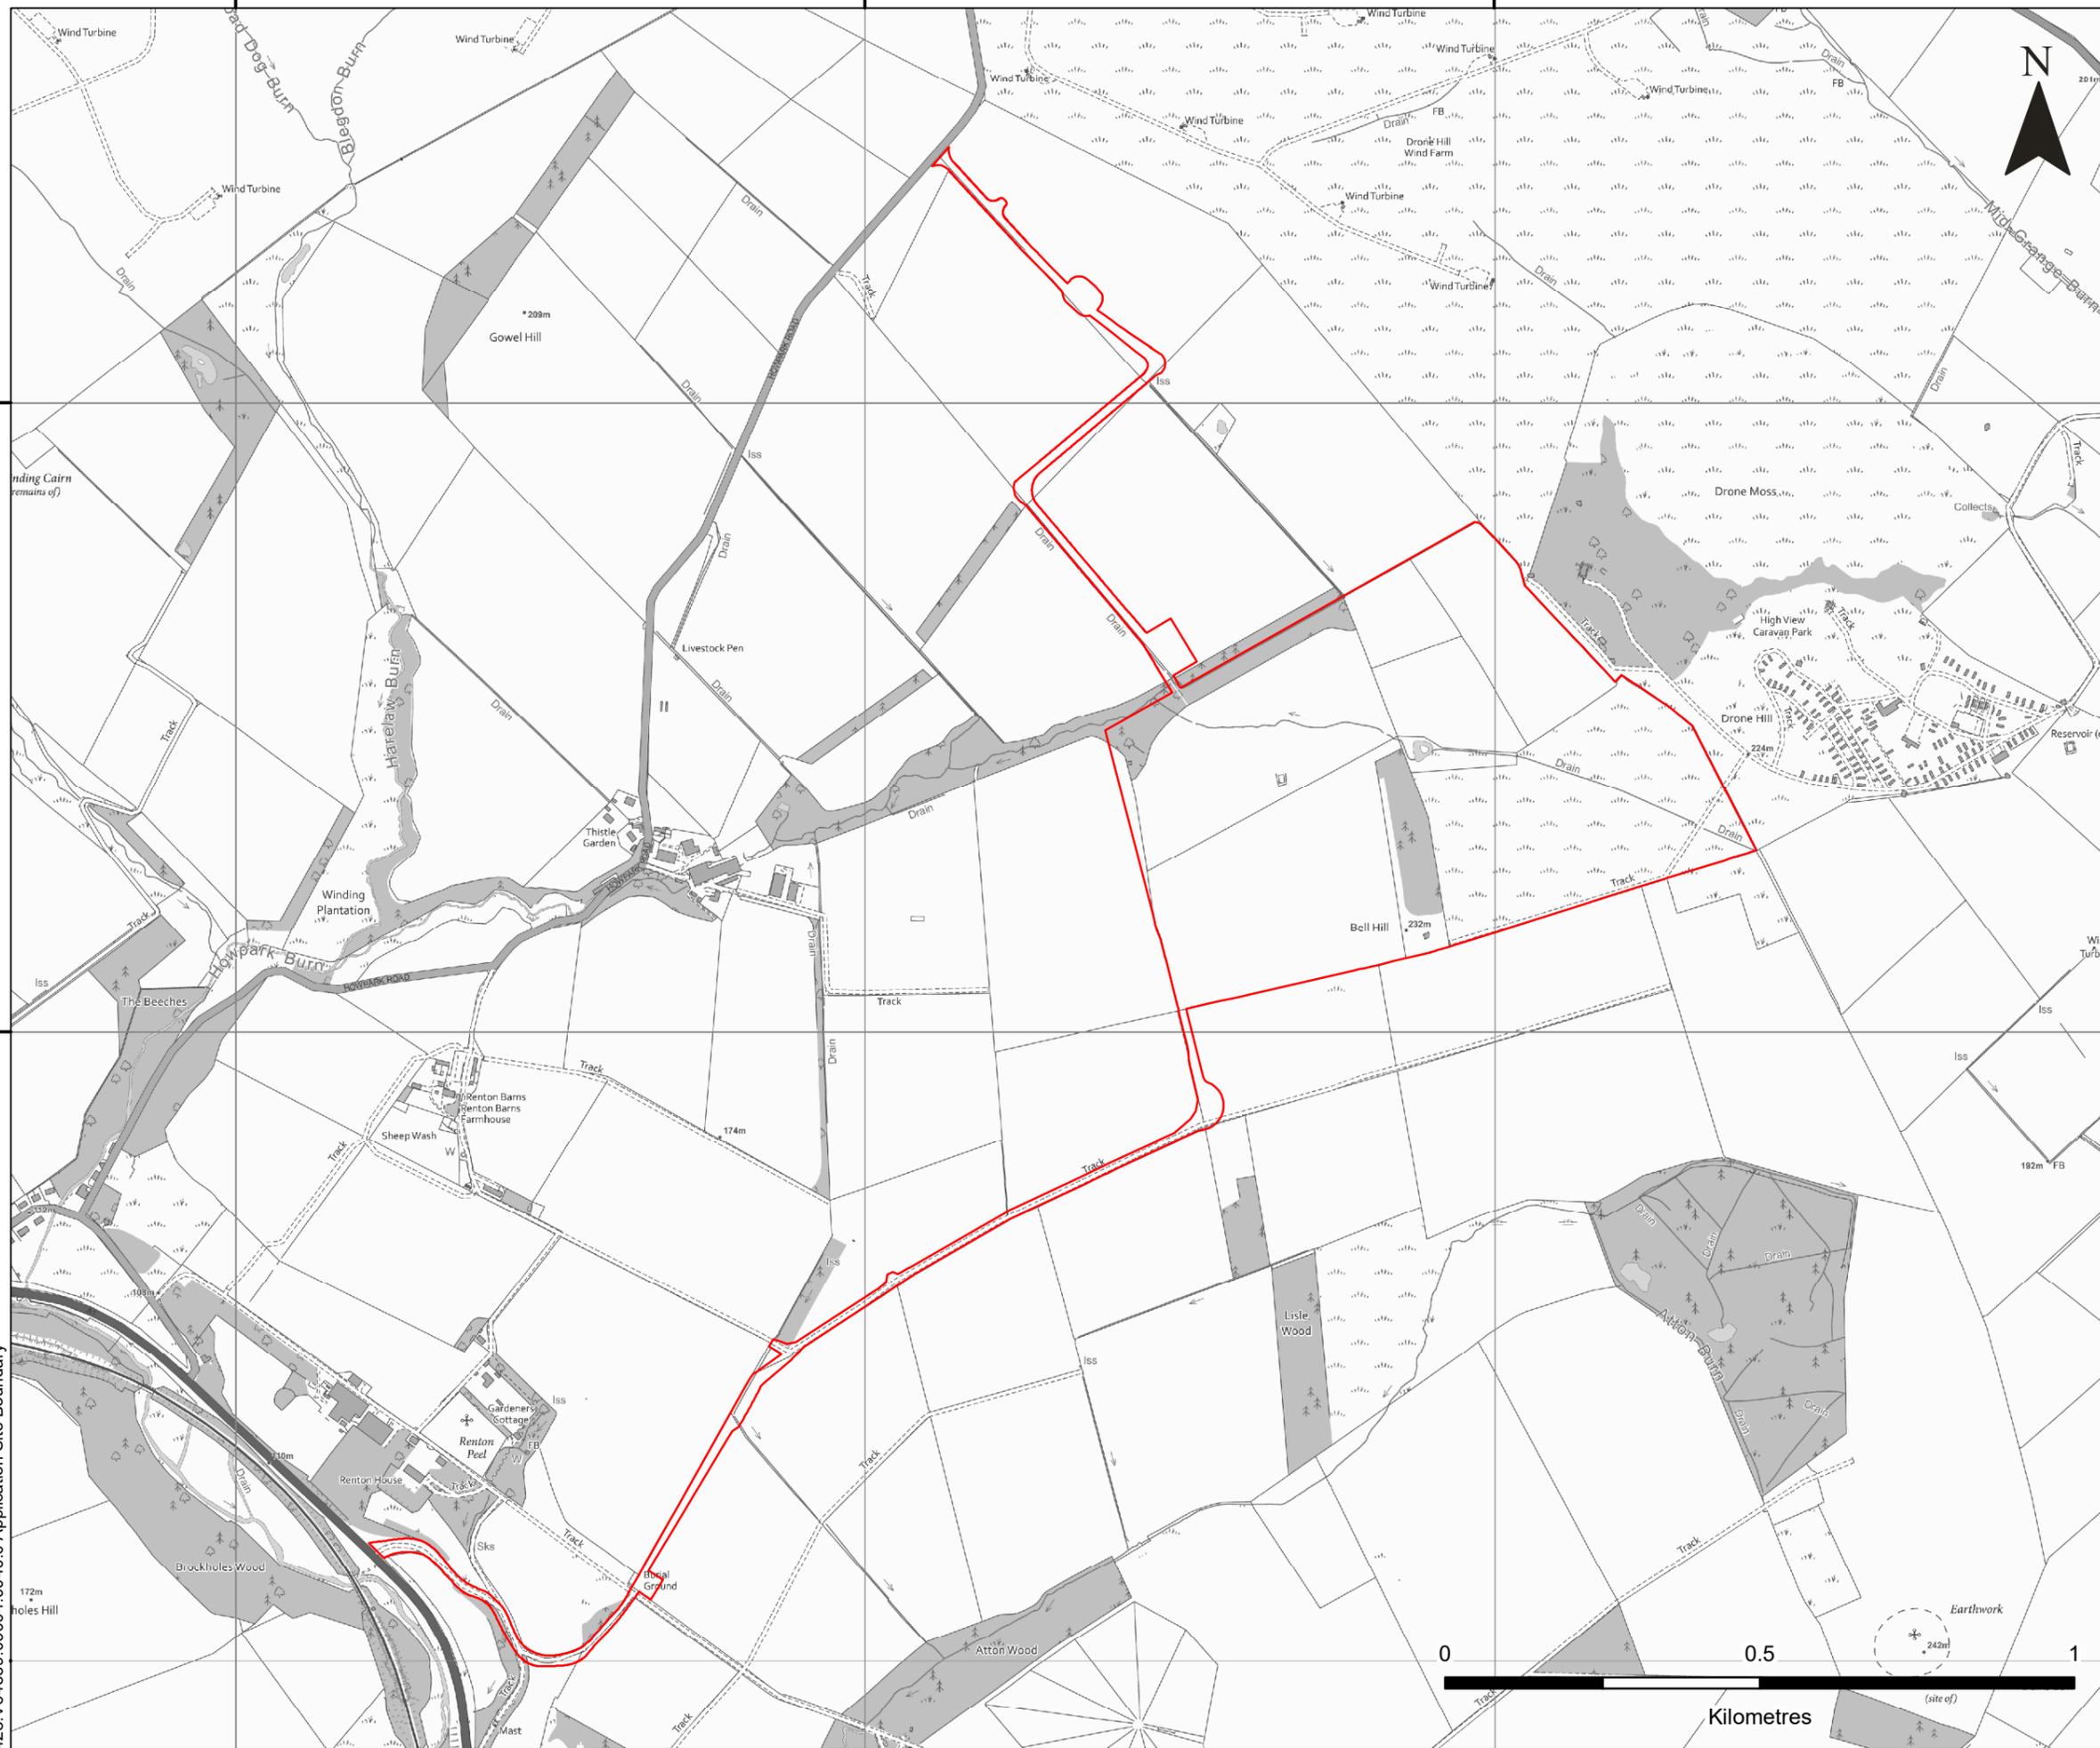

LEGEND

Site Boundary

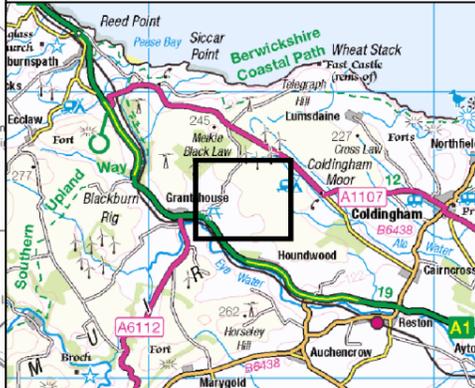



4/5 LOCHSIDE VIEW
 EDINBURGH PARK
 EDINBURGH
 EH12 9DH
 T: +44 (0)131 335 6830
 www.slrconsulting.com

SLR

HOWPARK SOLAR FARM
 HISTORIC ENVIRONMENT DBA
 APPLICATION SITE BOUNDARY
 FIGURE 1

Scale 1:10,000 @ A3 Date OCTOBER 2023

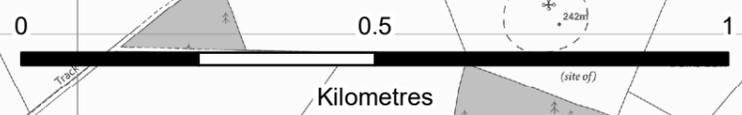

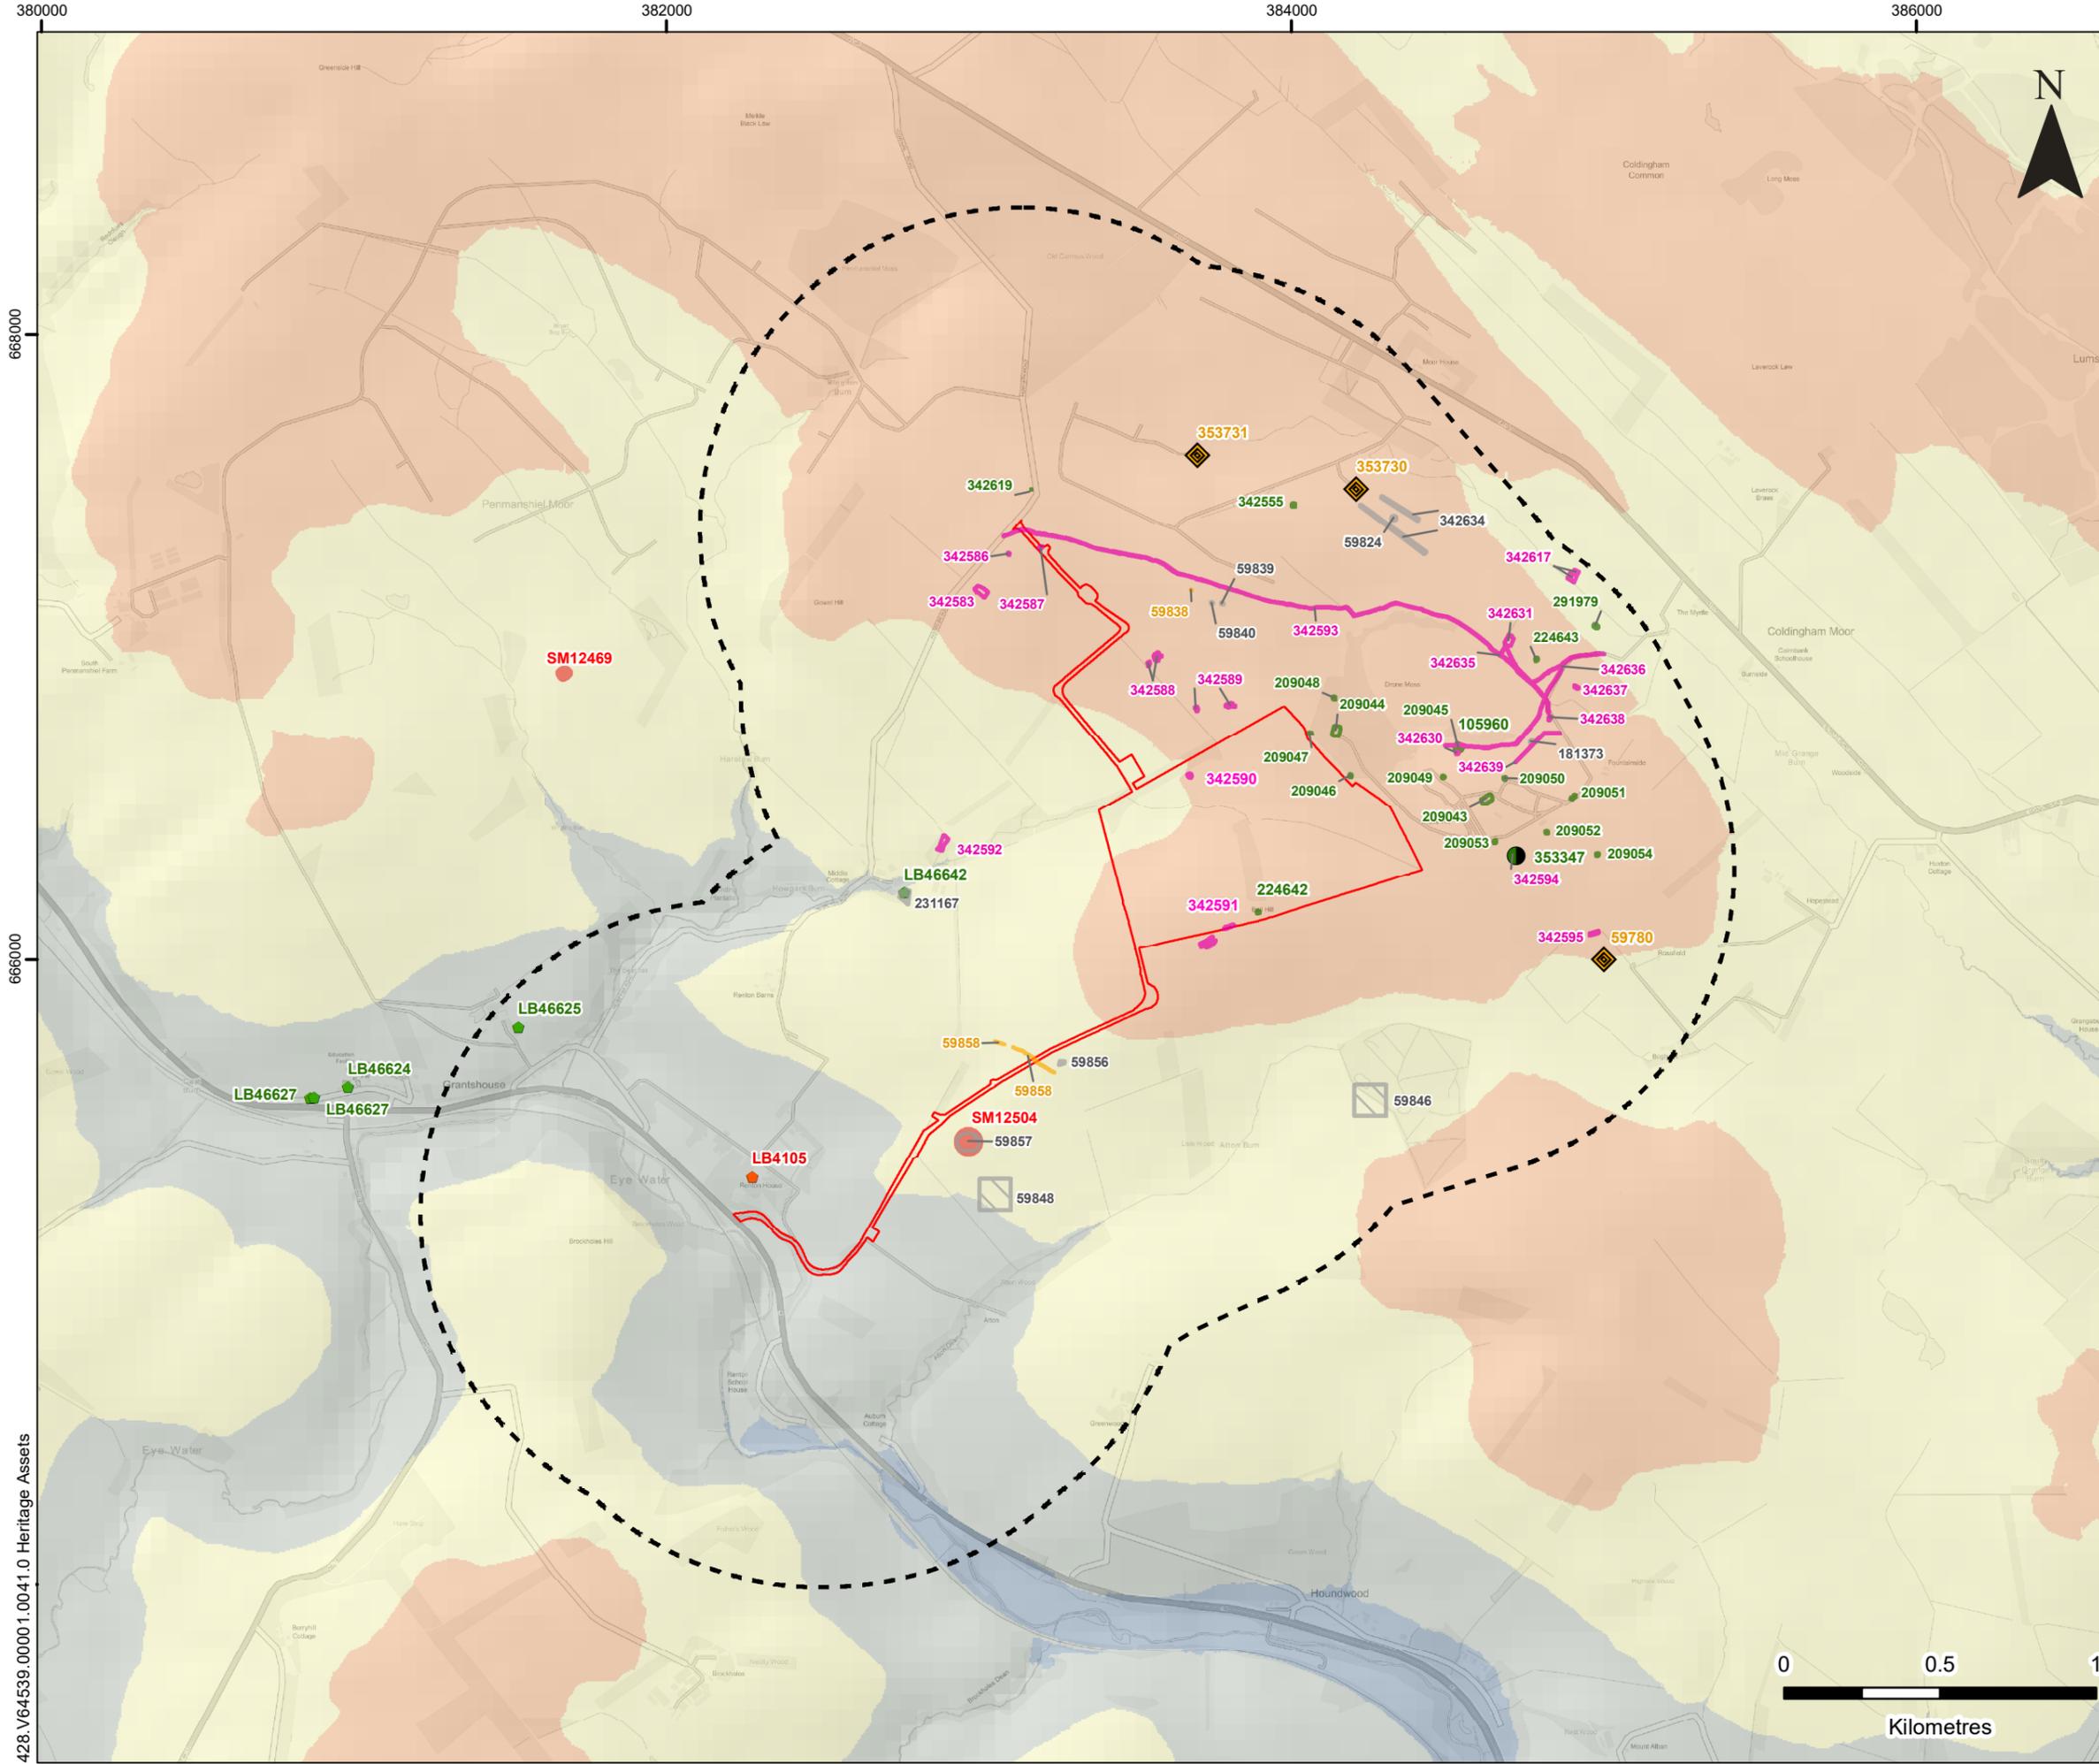

LEGEND

- Site Boundary
- Site Boundary 1 km Buffer
- Listed Building (Category)**
- A
- C
- Scheduled Monument
- Historic Environment Record**
- Prehistoric
- ✱ Post-medieval
- Modern
- ✚ Undated
- Prehistoric
- Post-medieval
- Modern
- Undated
- Elevation (m)**
- 0-50
- 50-100
- 100-150
- 150-200
- 200-250
- 250-300
- 300-350



SLR


4/5 LOCHSIDE VIEW
EDINBURGH PARK
EDINBURGH
EH12 9DH

T: +44 (0)131 335 6830
www.slrconsulting.com


HOWPARK SOLAR FARM
HISTORIC ENVIRONMENT DBA
HERITAGE ASSETS

FIGURE 2

Scale 1:20,000 @ A3 Date OCTOBER 2023

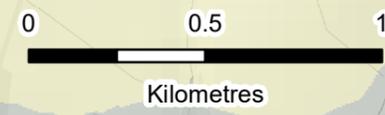

428.V64539.00001.0041.0 Heritage Assets

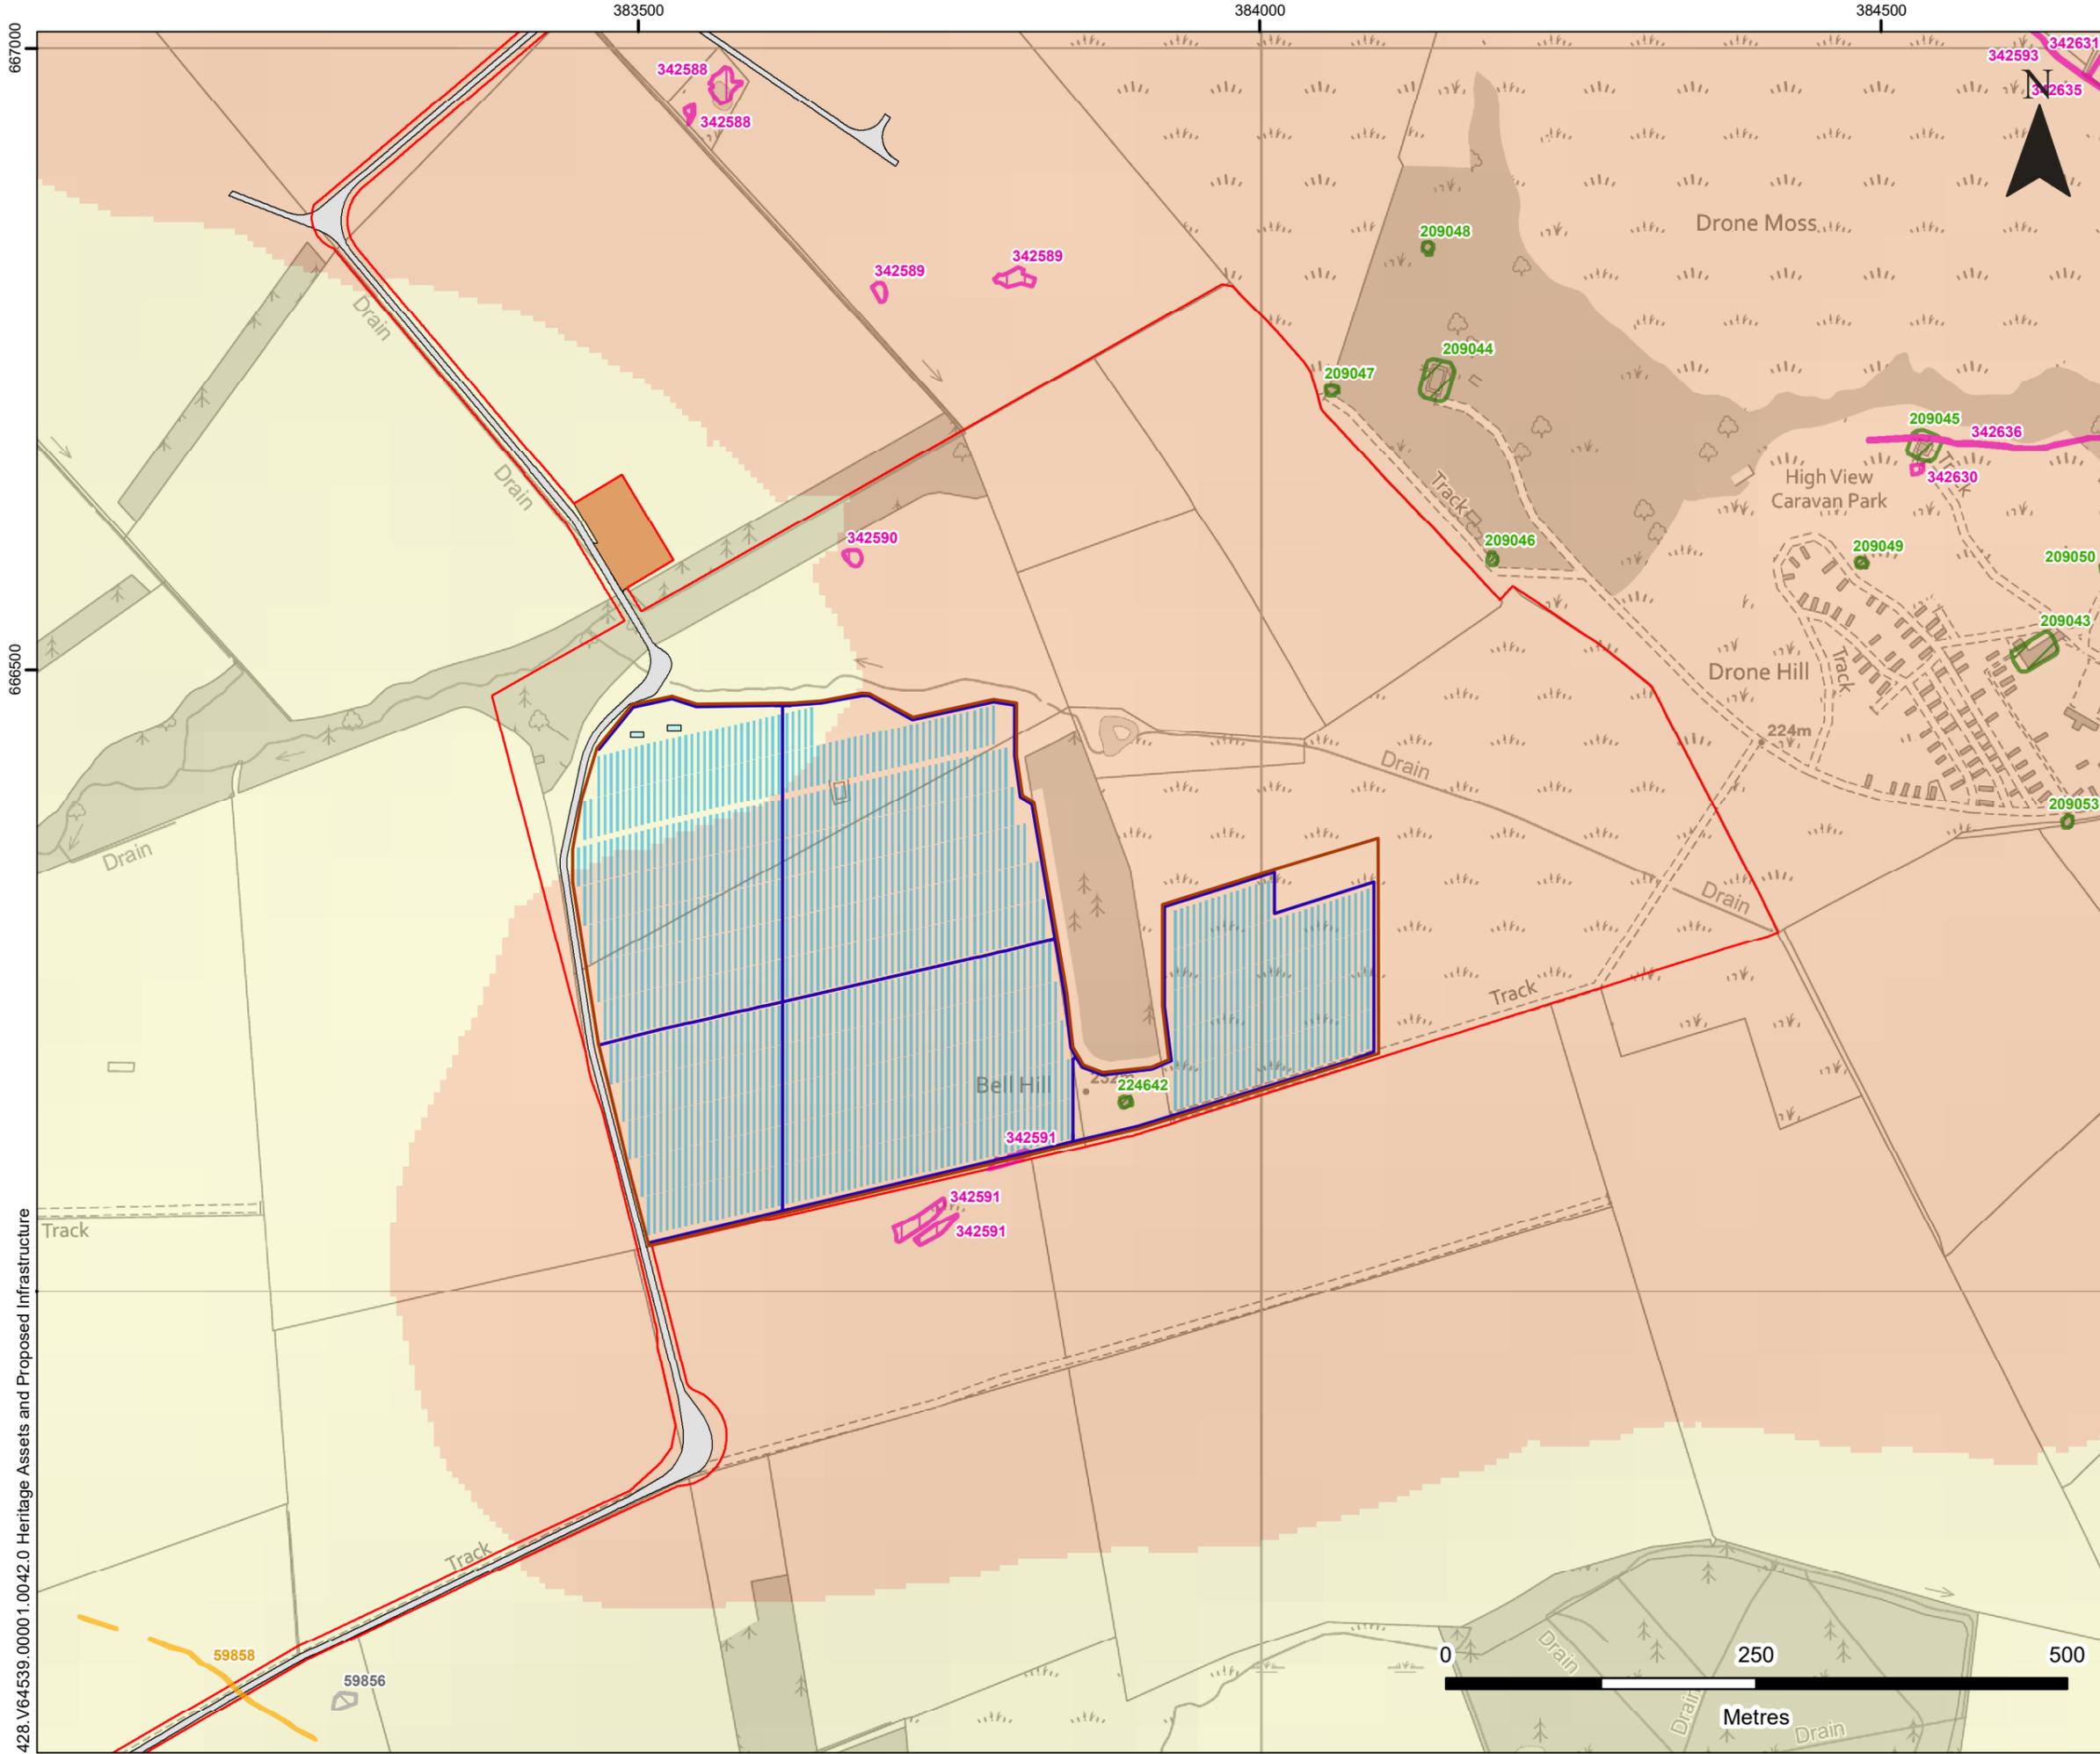

LEGEND

- Site Boundary
- Proposed Solar Array
- Proposed Transformer
- Proposed Compound Area
- Existing Onsite Access Track
- Proposed Access Track
- Proposed Fence
- Prehistoric
- Post-medieval
- Modern
- Undated

Elevation (m)

- 150-200
- 200-250



Eurowind Energy™


SLR

4/5 LOCHSIDE VIEW
EDINBURGH PARK
EDINBURGH
EH12 9DH
T: +44 (0)131 335 6830
www.slrconsulting.com

**HOWPARK SOLAR FARM
HISTORIC ENVIRONMENT DBA
HERITAGE ASSETS AND
PROPOSED INFRASTRUCTURE**

FIGURE 3

Scale: 1:5,000 @ A3 Date: NOVEMBER 2023

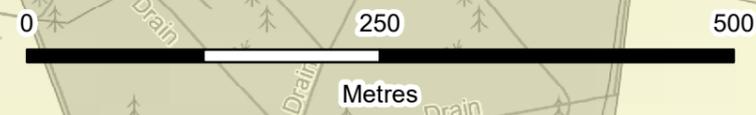

428.V64539.00001.0042.0 Heritage Assets and Proposed Infrastructure